



GARAGE / ENTRANCE PLAN

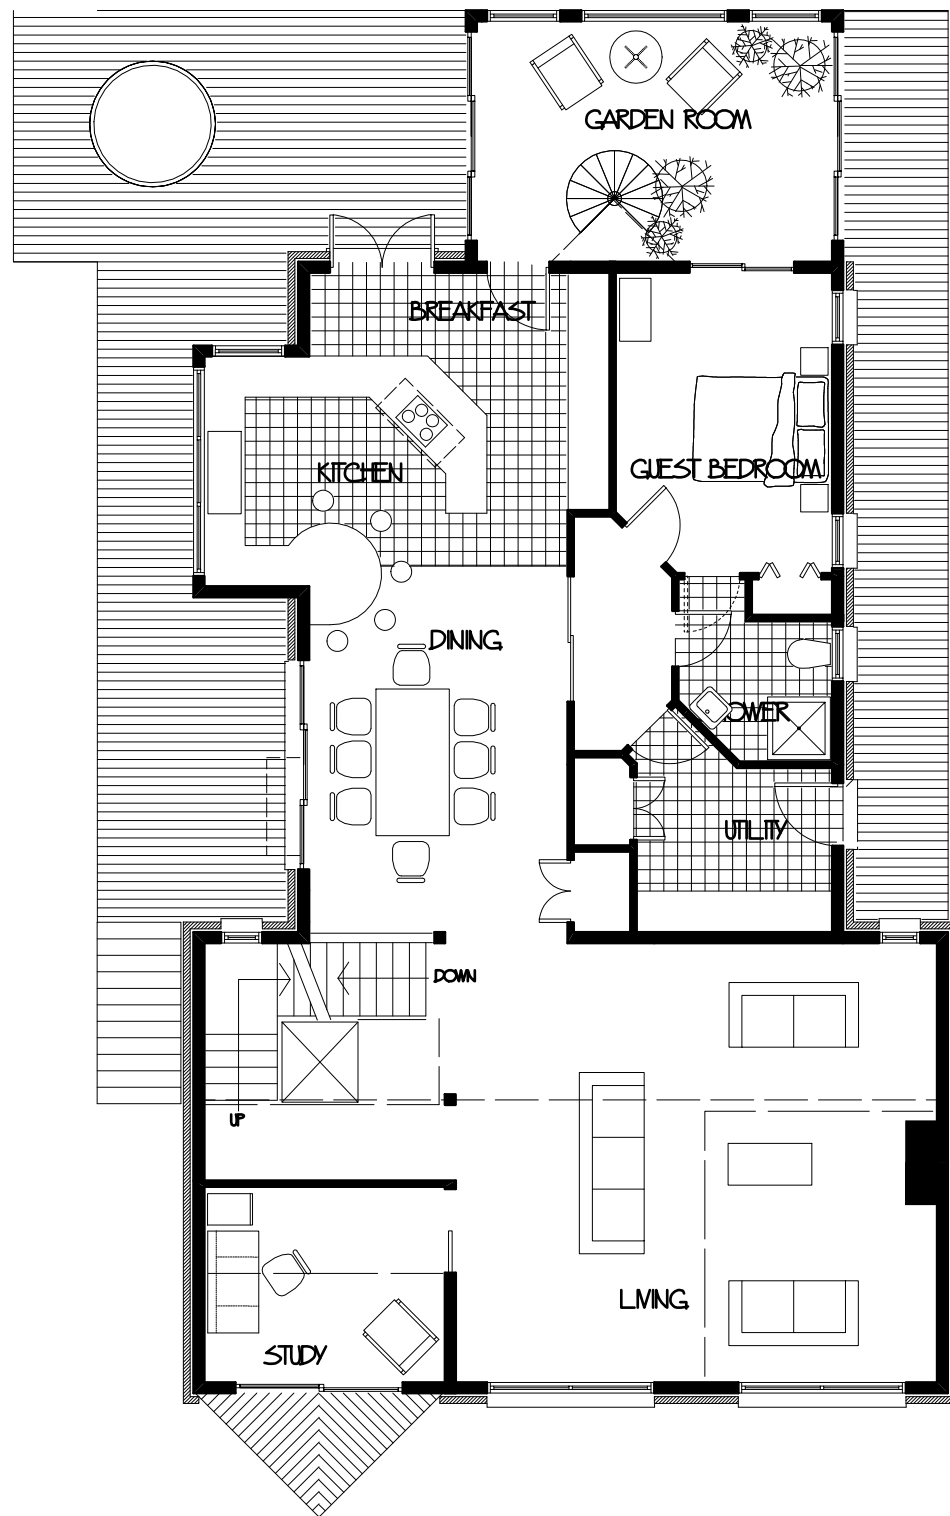


MAIN FLOOR PLAN

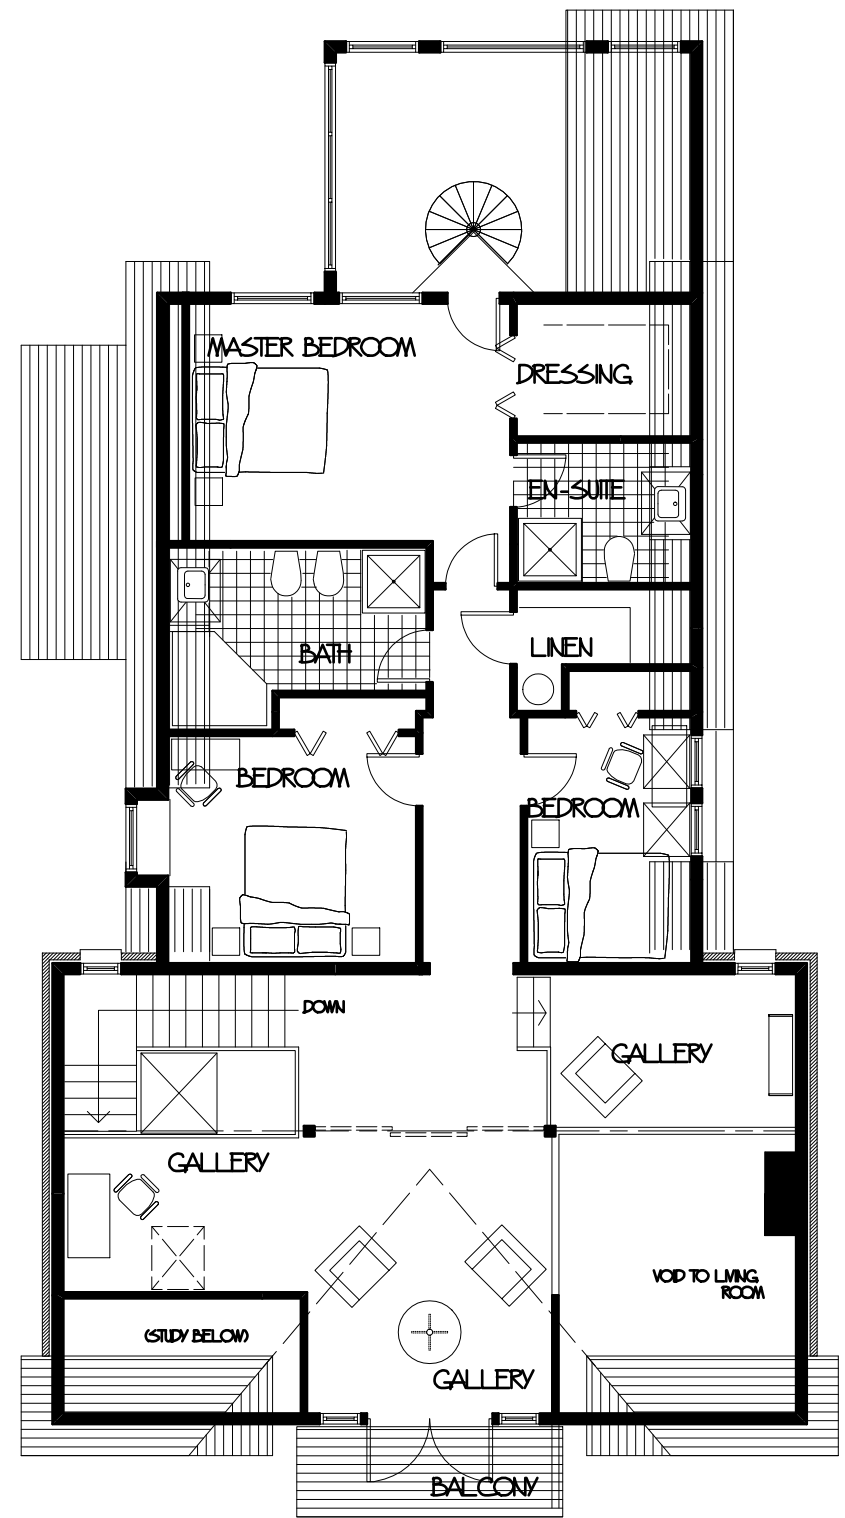


UPPER FLOOR PLAN

TYPE 1A

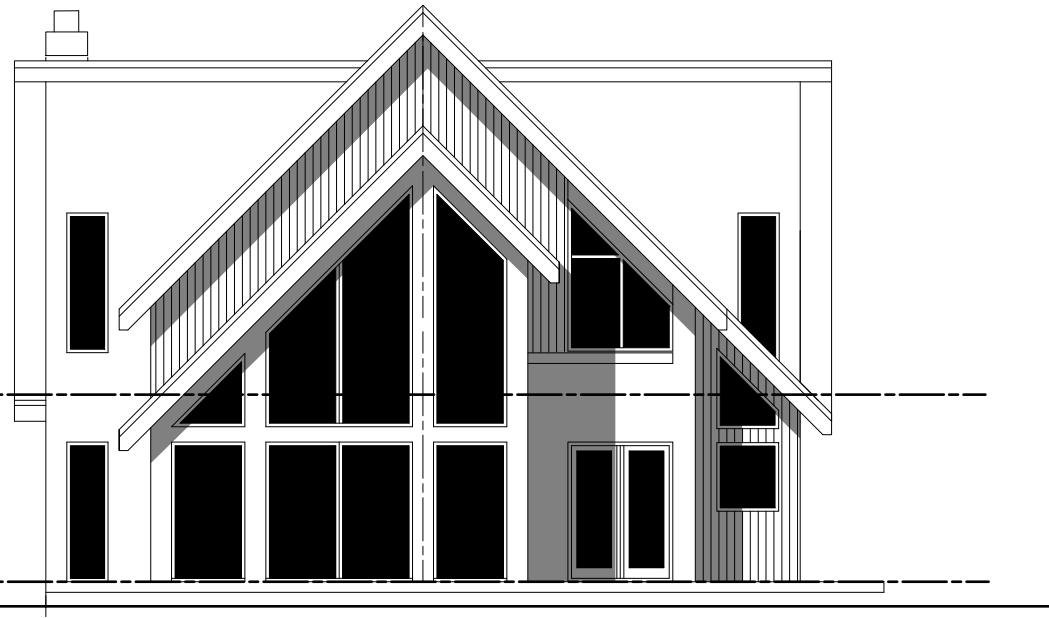

SOUTH ELEVATION

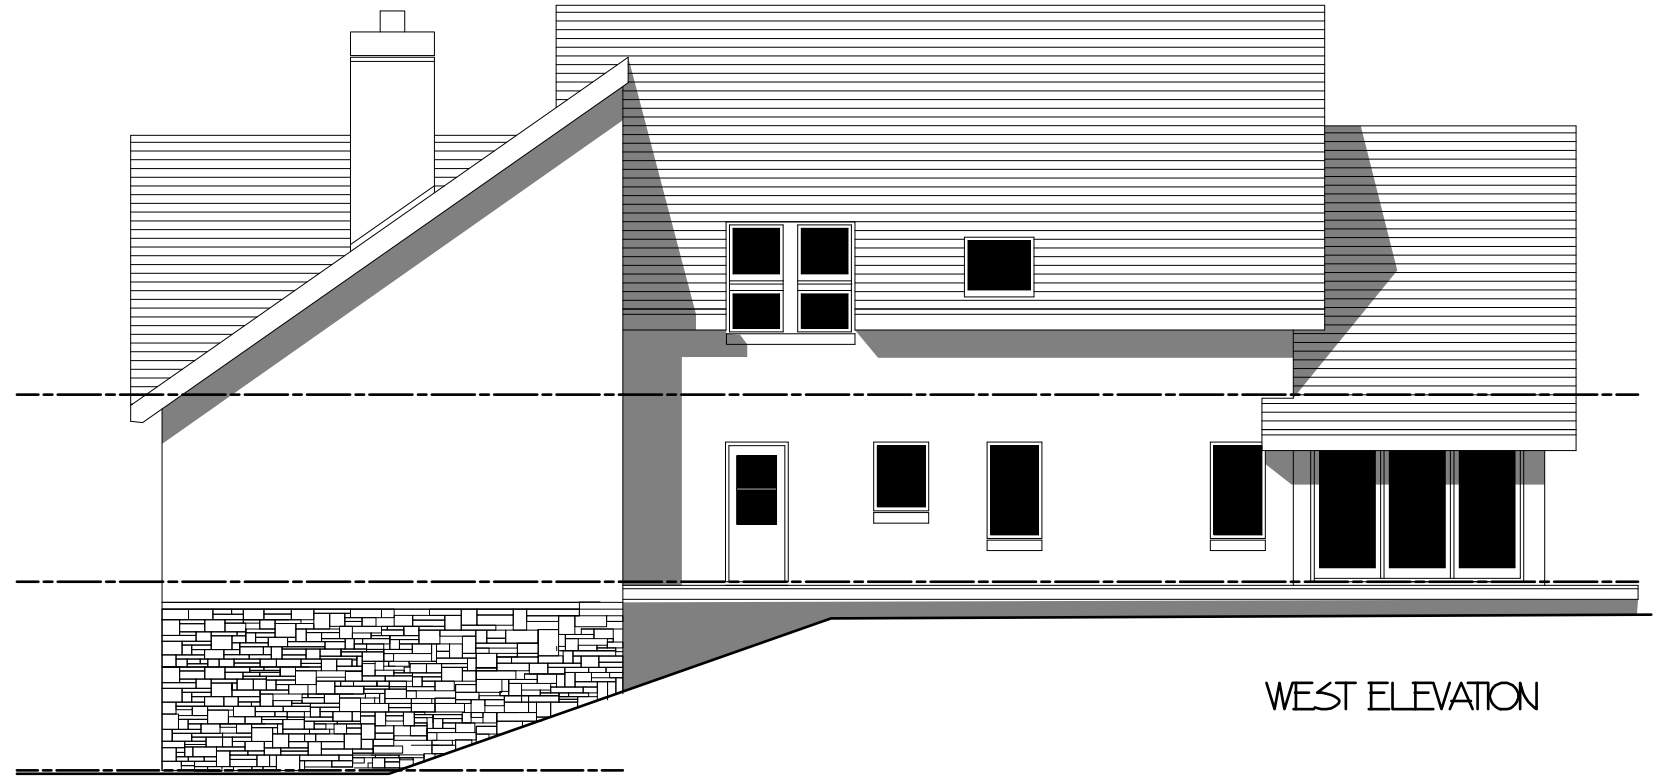

WEST ELEVATION



EAST ELEVATION



NORTH ELEVATION