



WEST ELEVATION

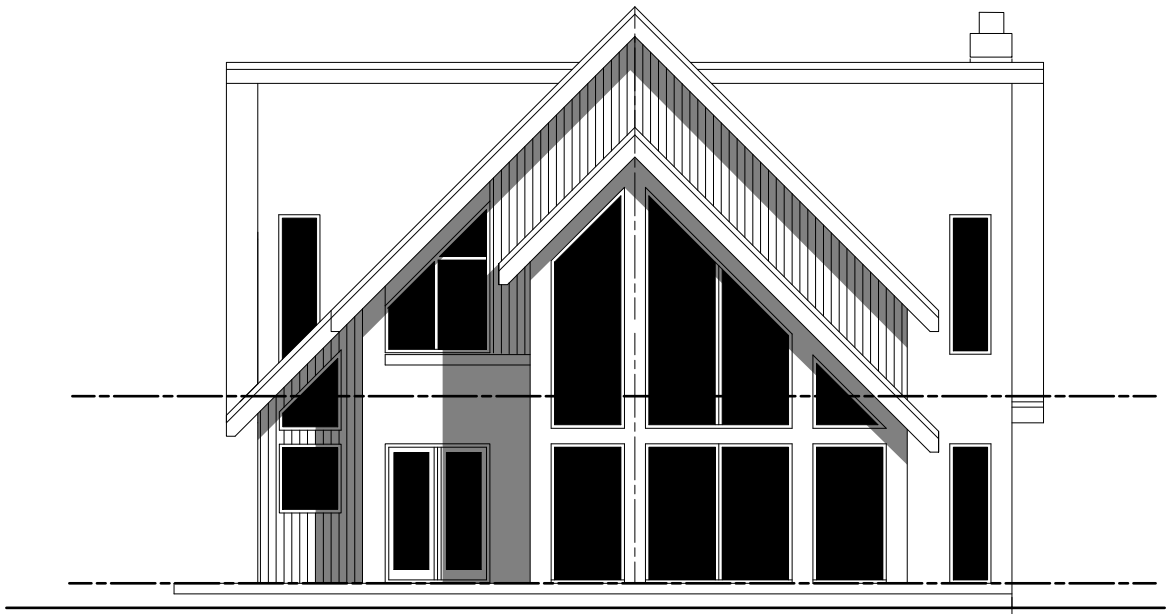

SOUTH ELEVATION




NORTH ELEVATION

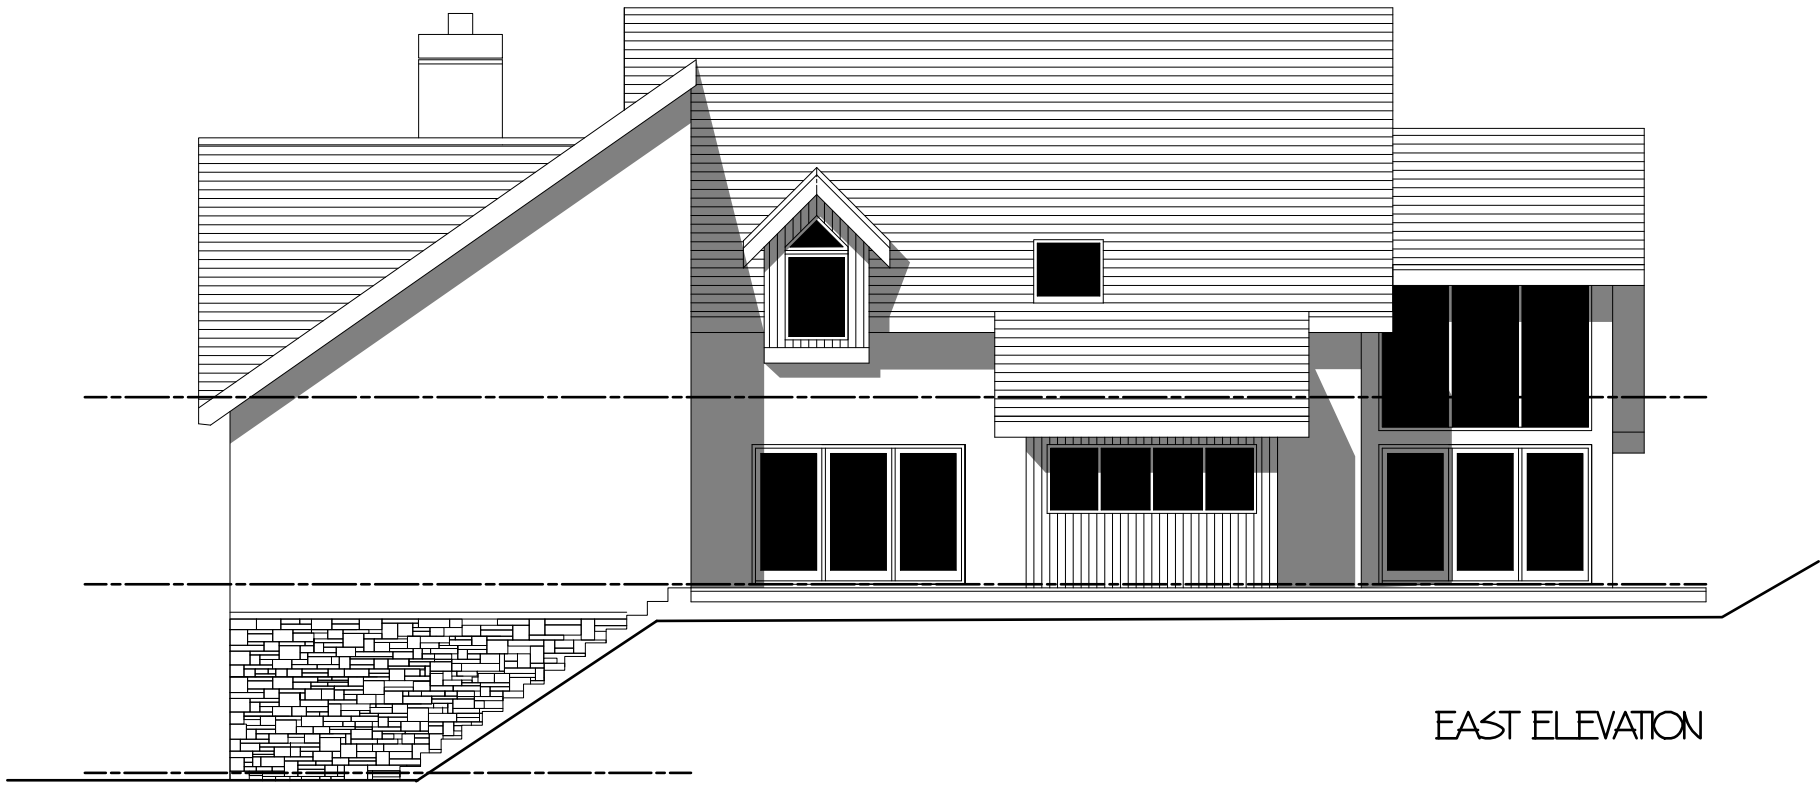


EAST ELEVATION


TYPE 1

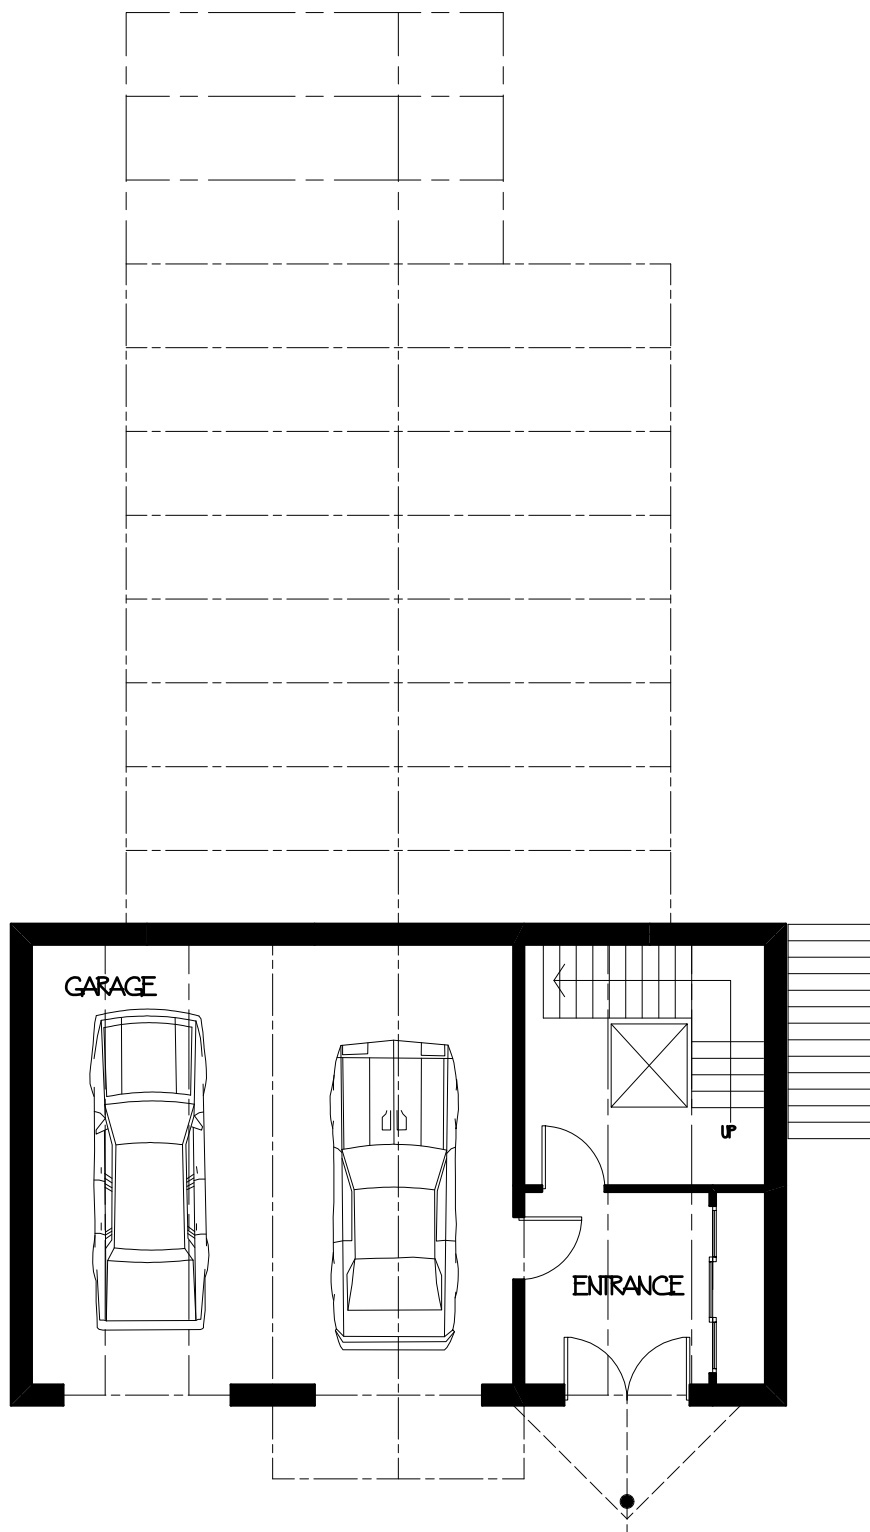

GARAGE / ENTRANCE PLAN

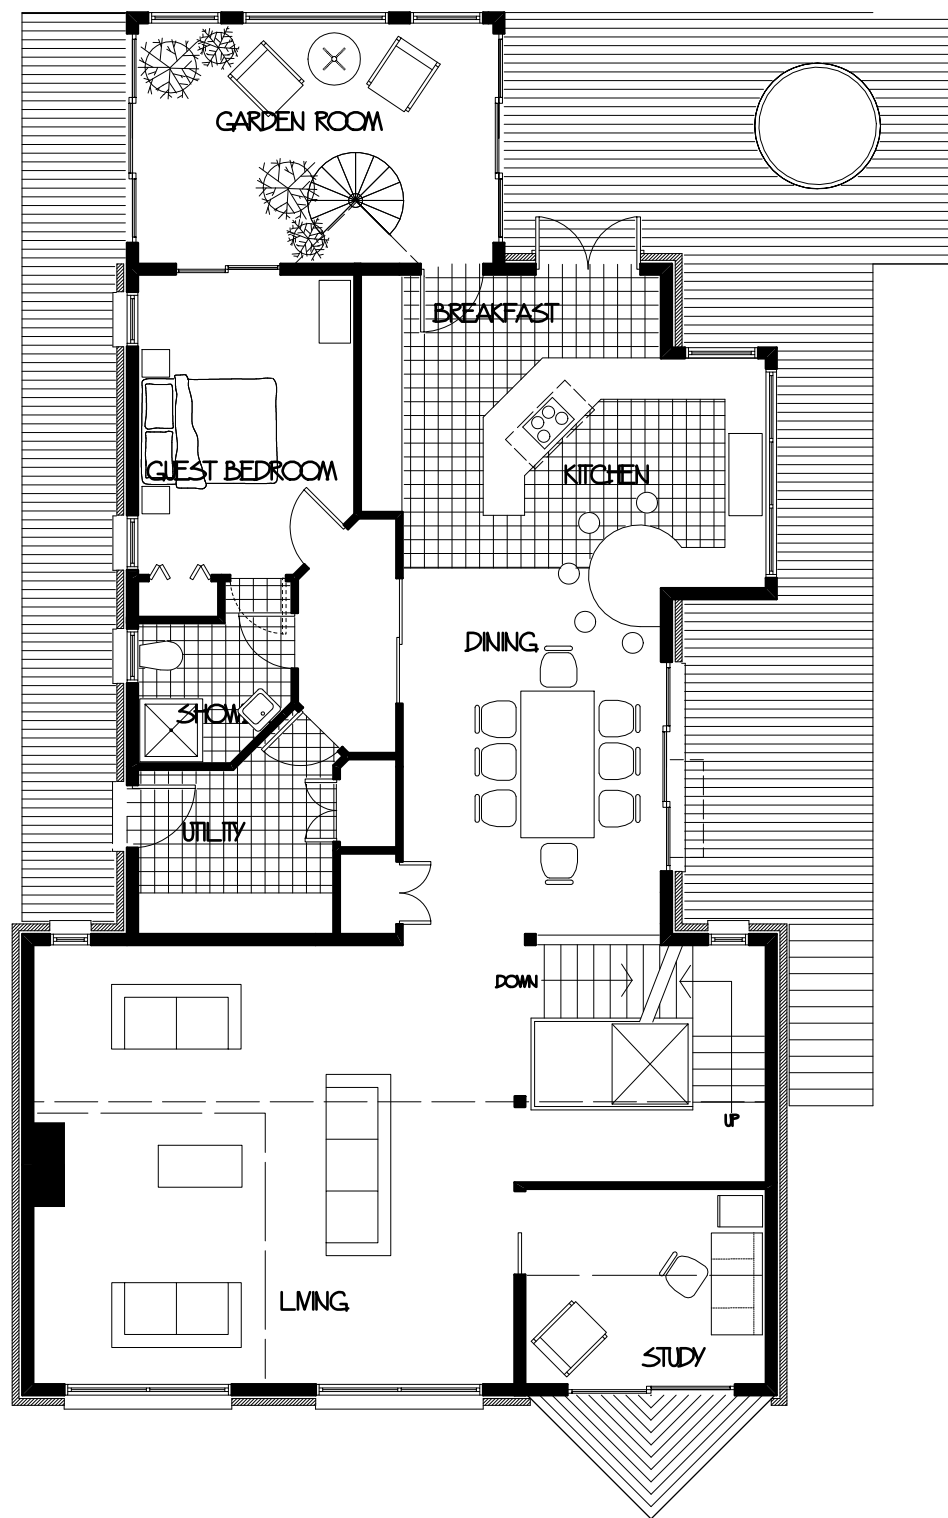

MAIN FLOOR PLAN

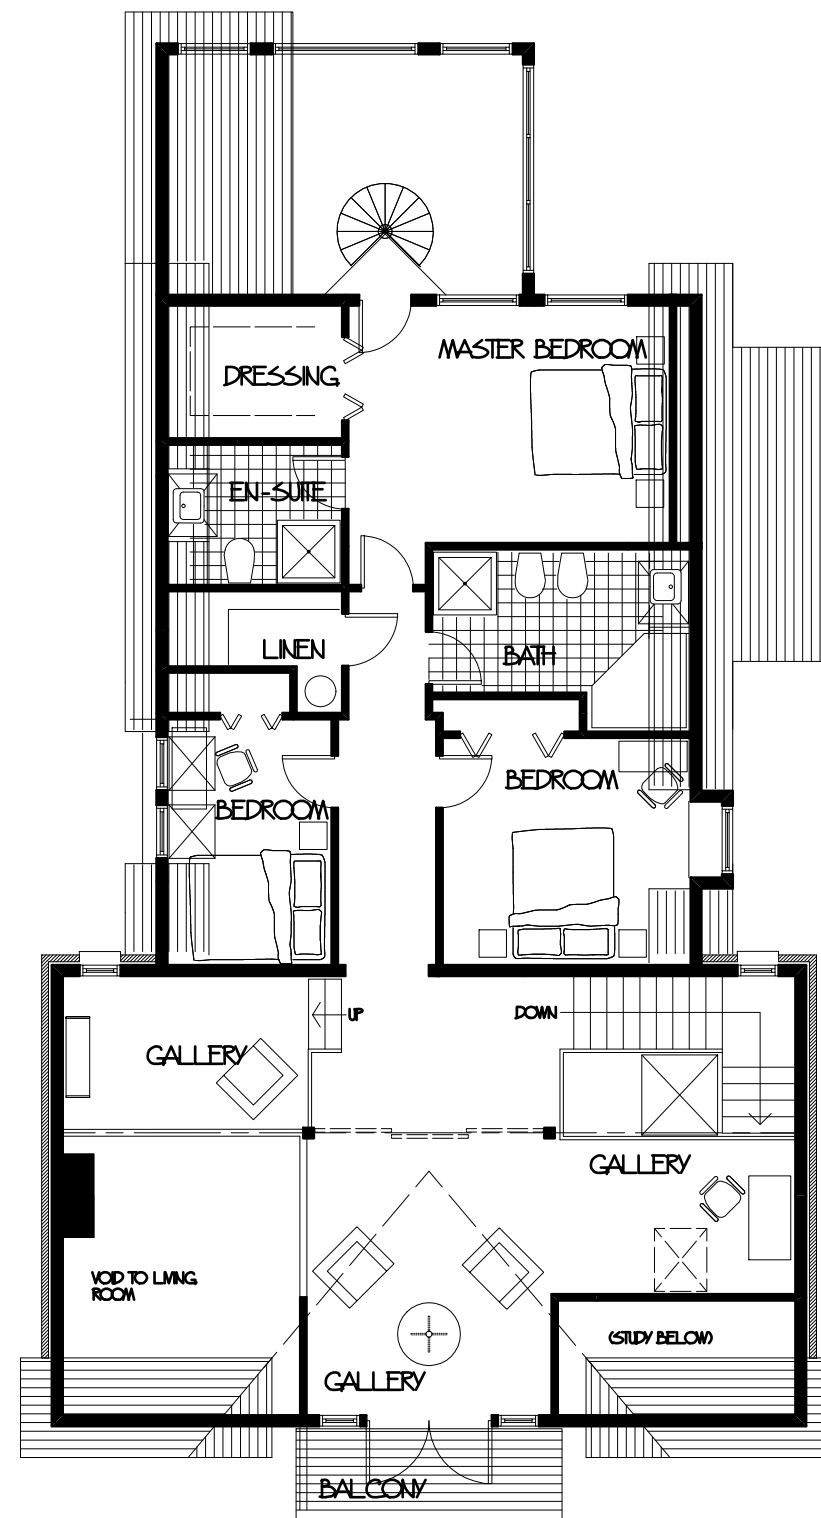

UPPER FLOOR PLAN