



SOUTH ELEVATION

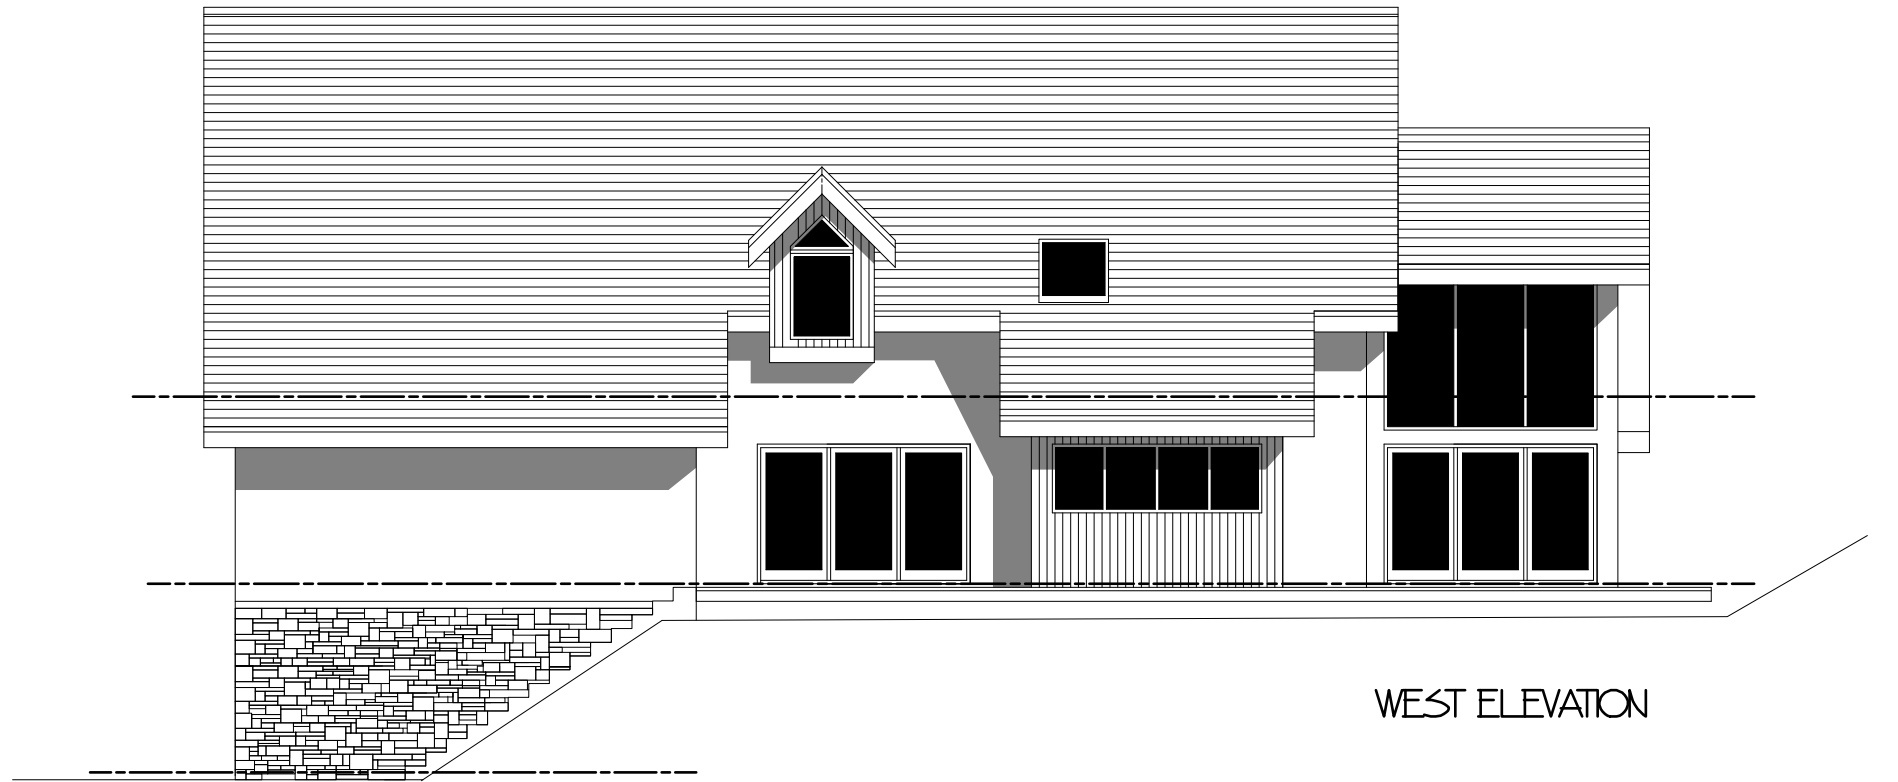


WEST ELEVATION

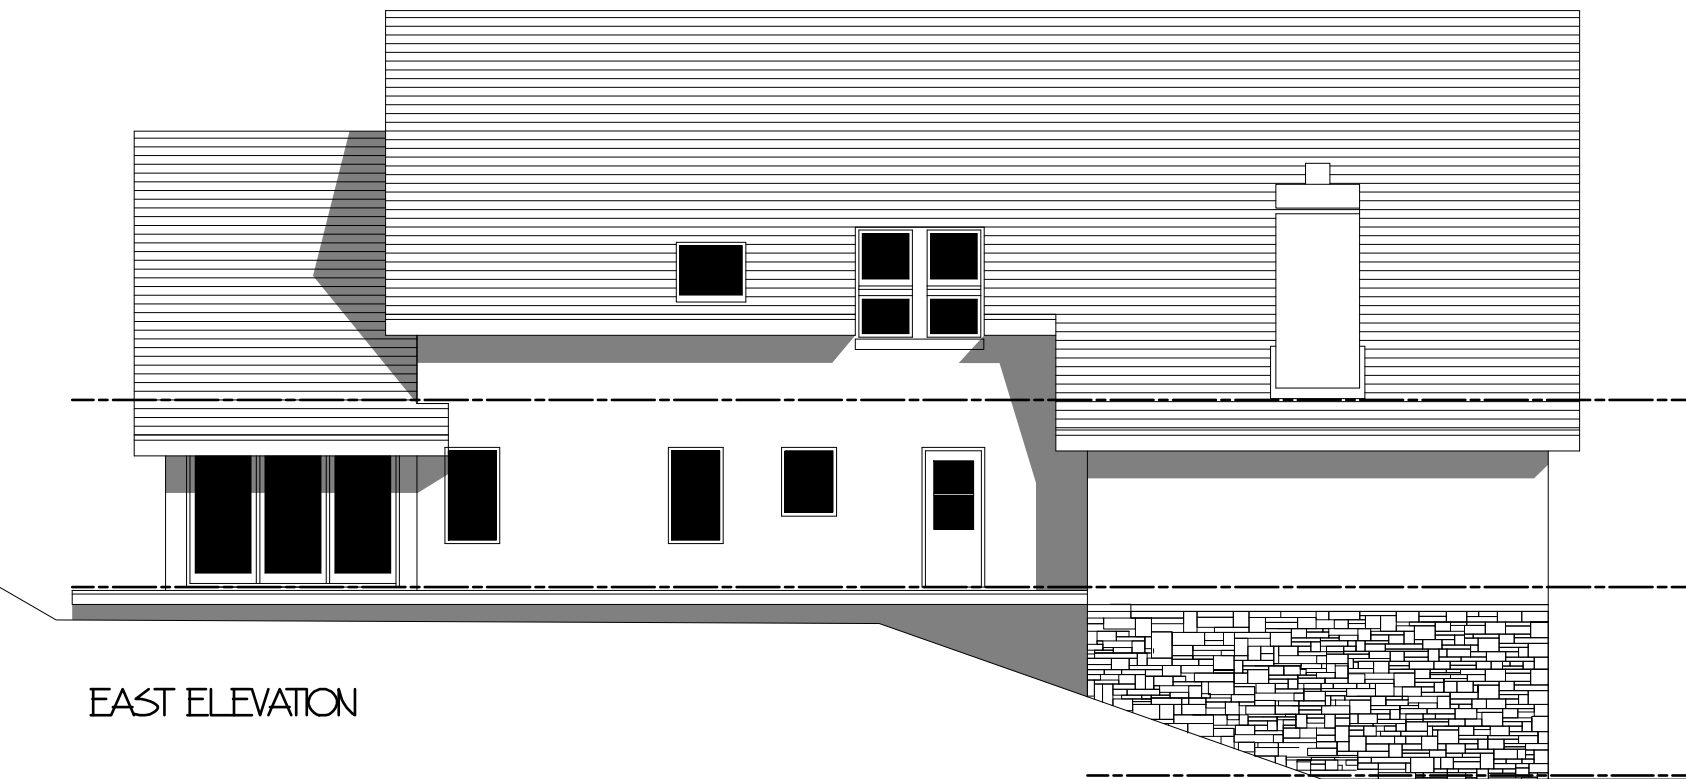


EAST ELEVATION




NORTH ELEVATION

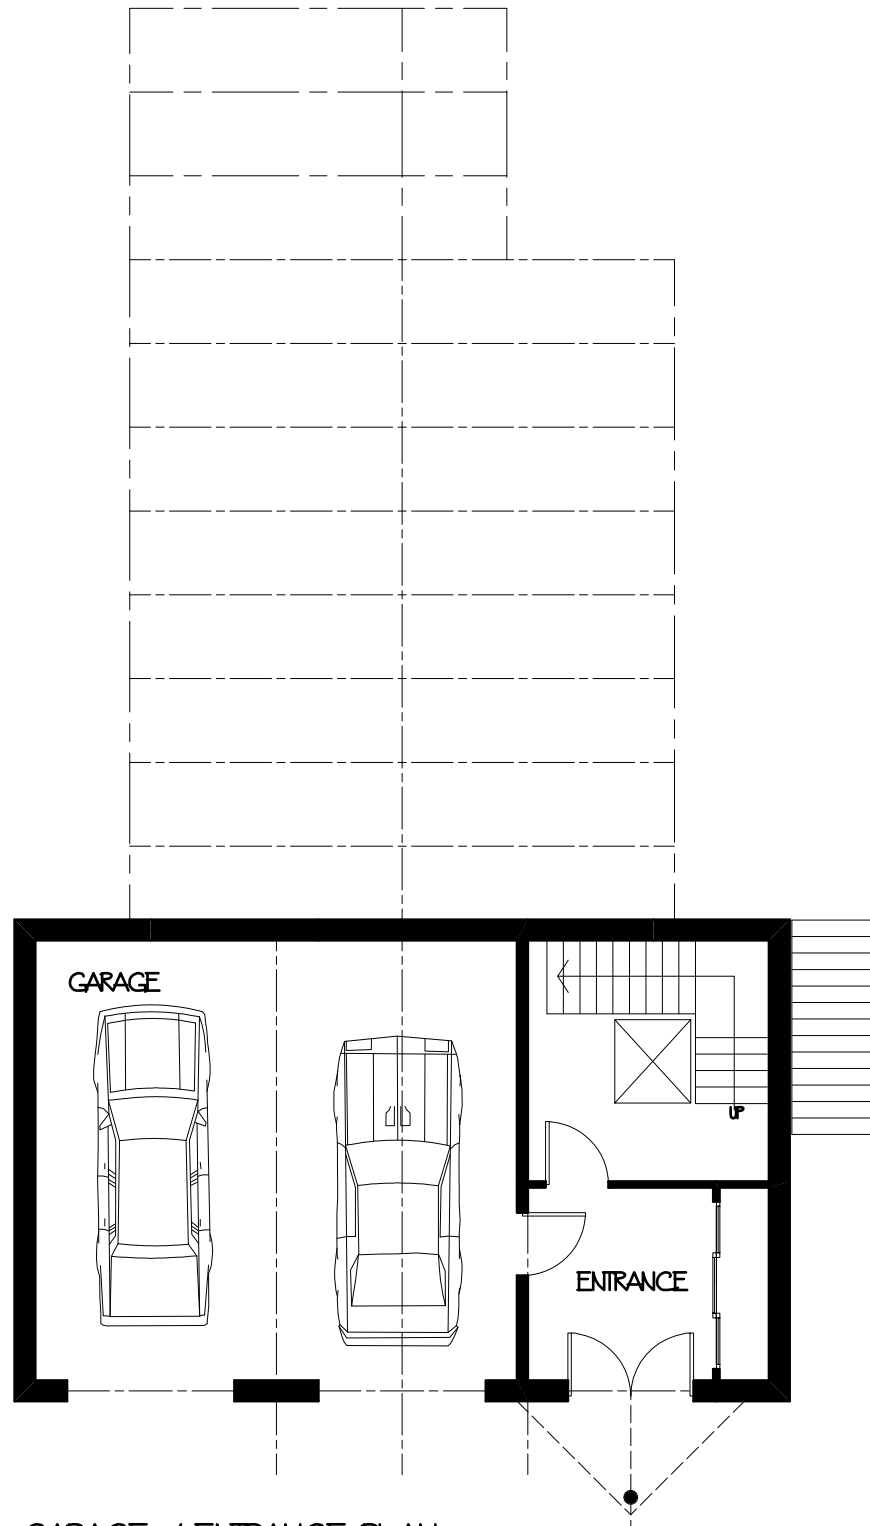

GARAGE / ENTRANCE PLAN

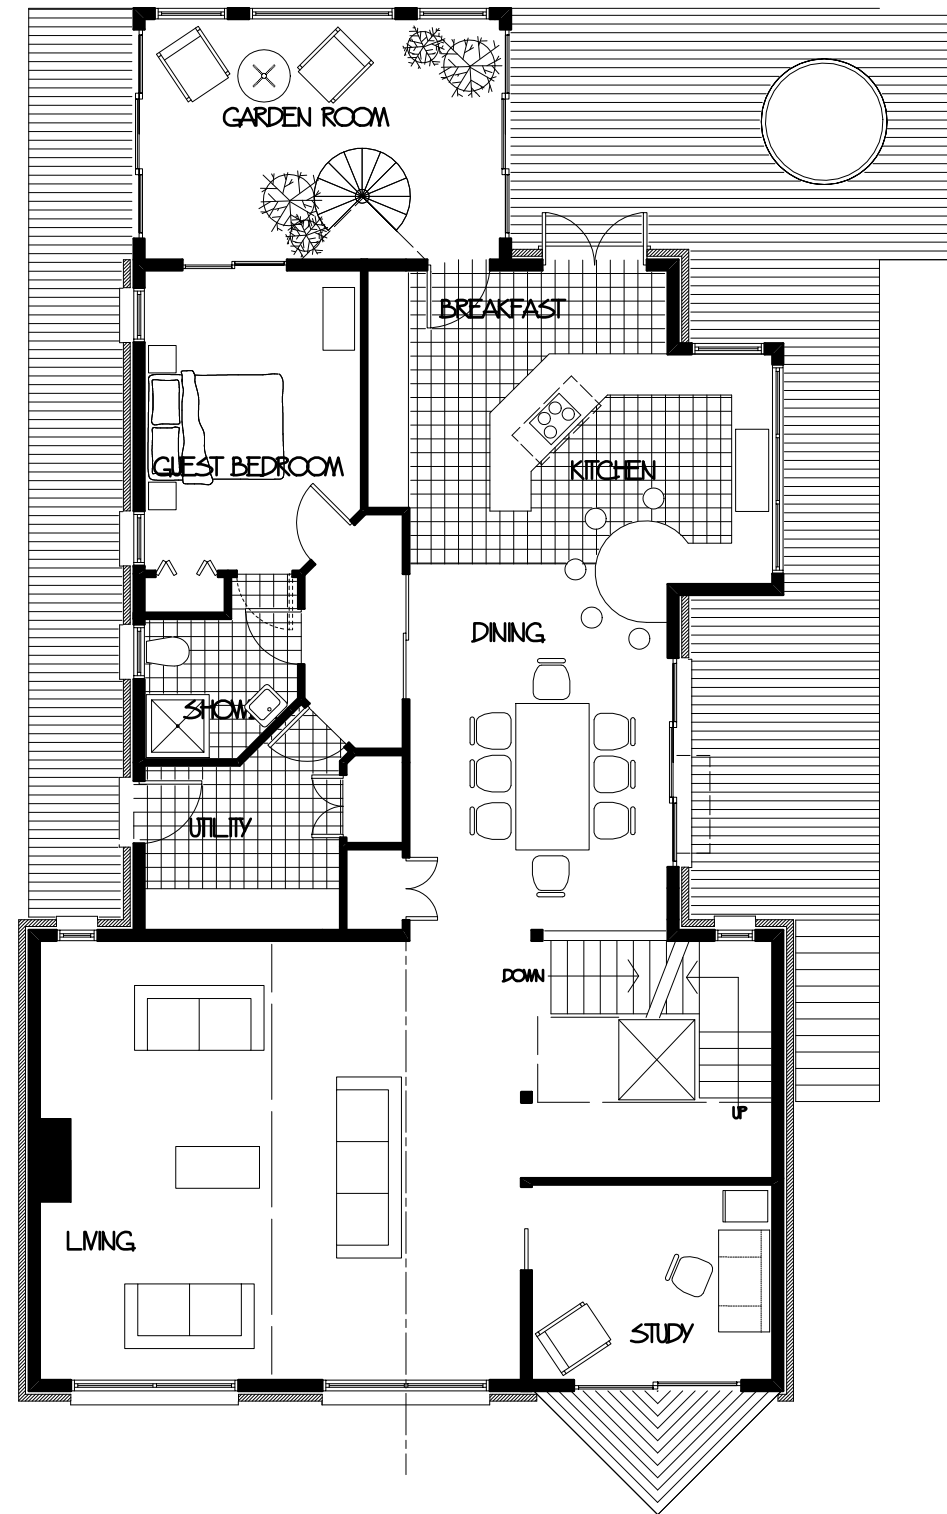

MAIN FLOOR PLAN

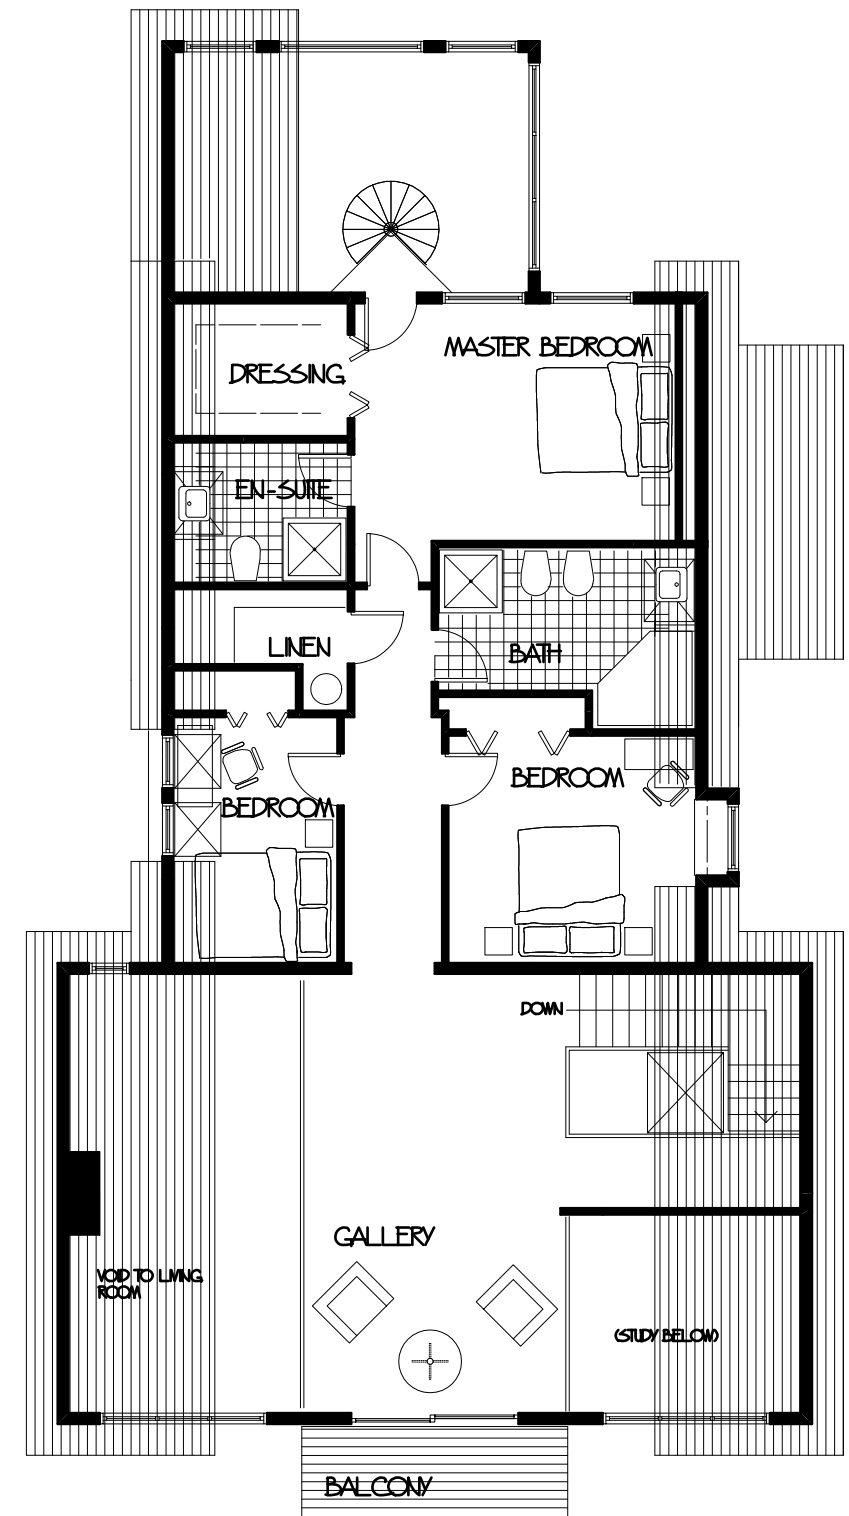

UPPER FLOOR PLAN

TYPE 2